



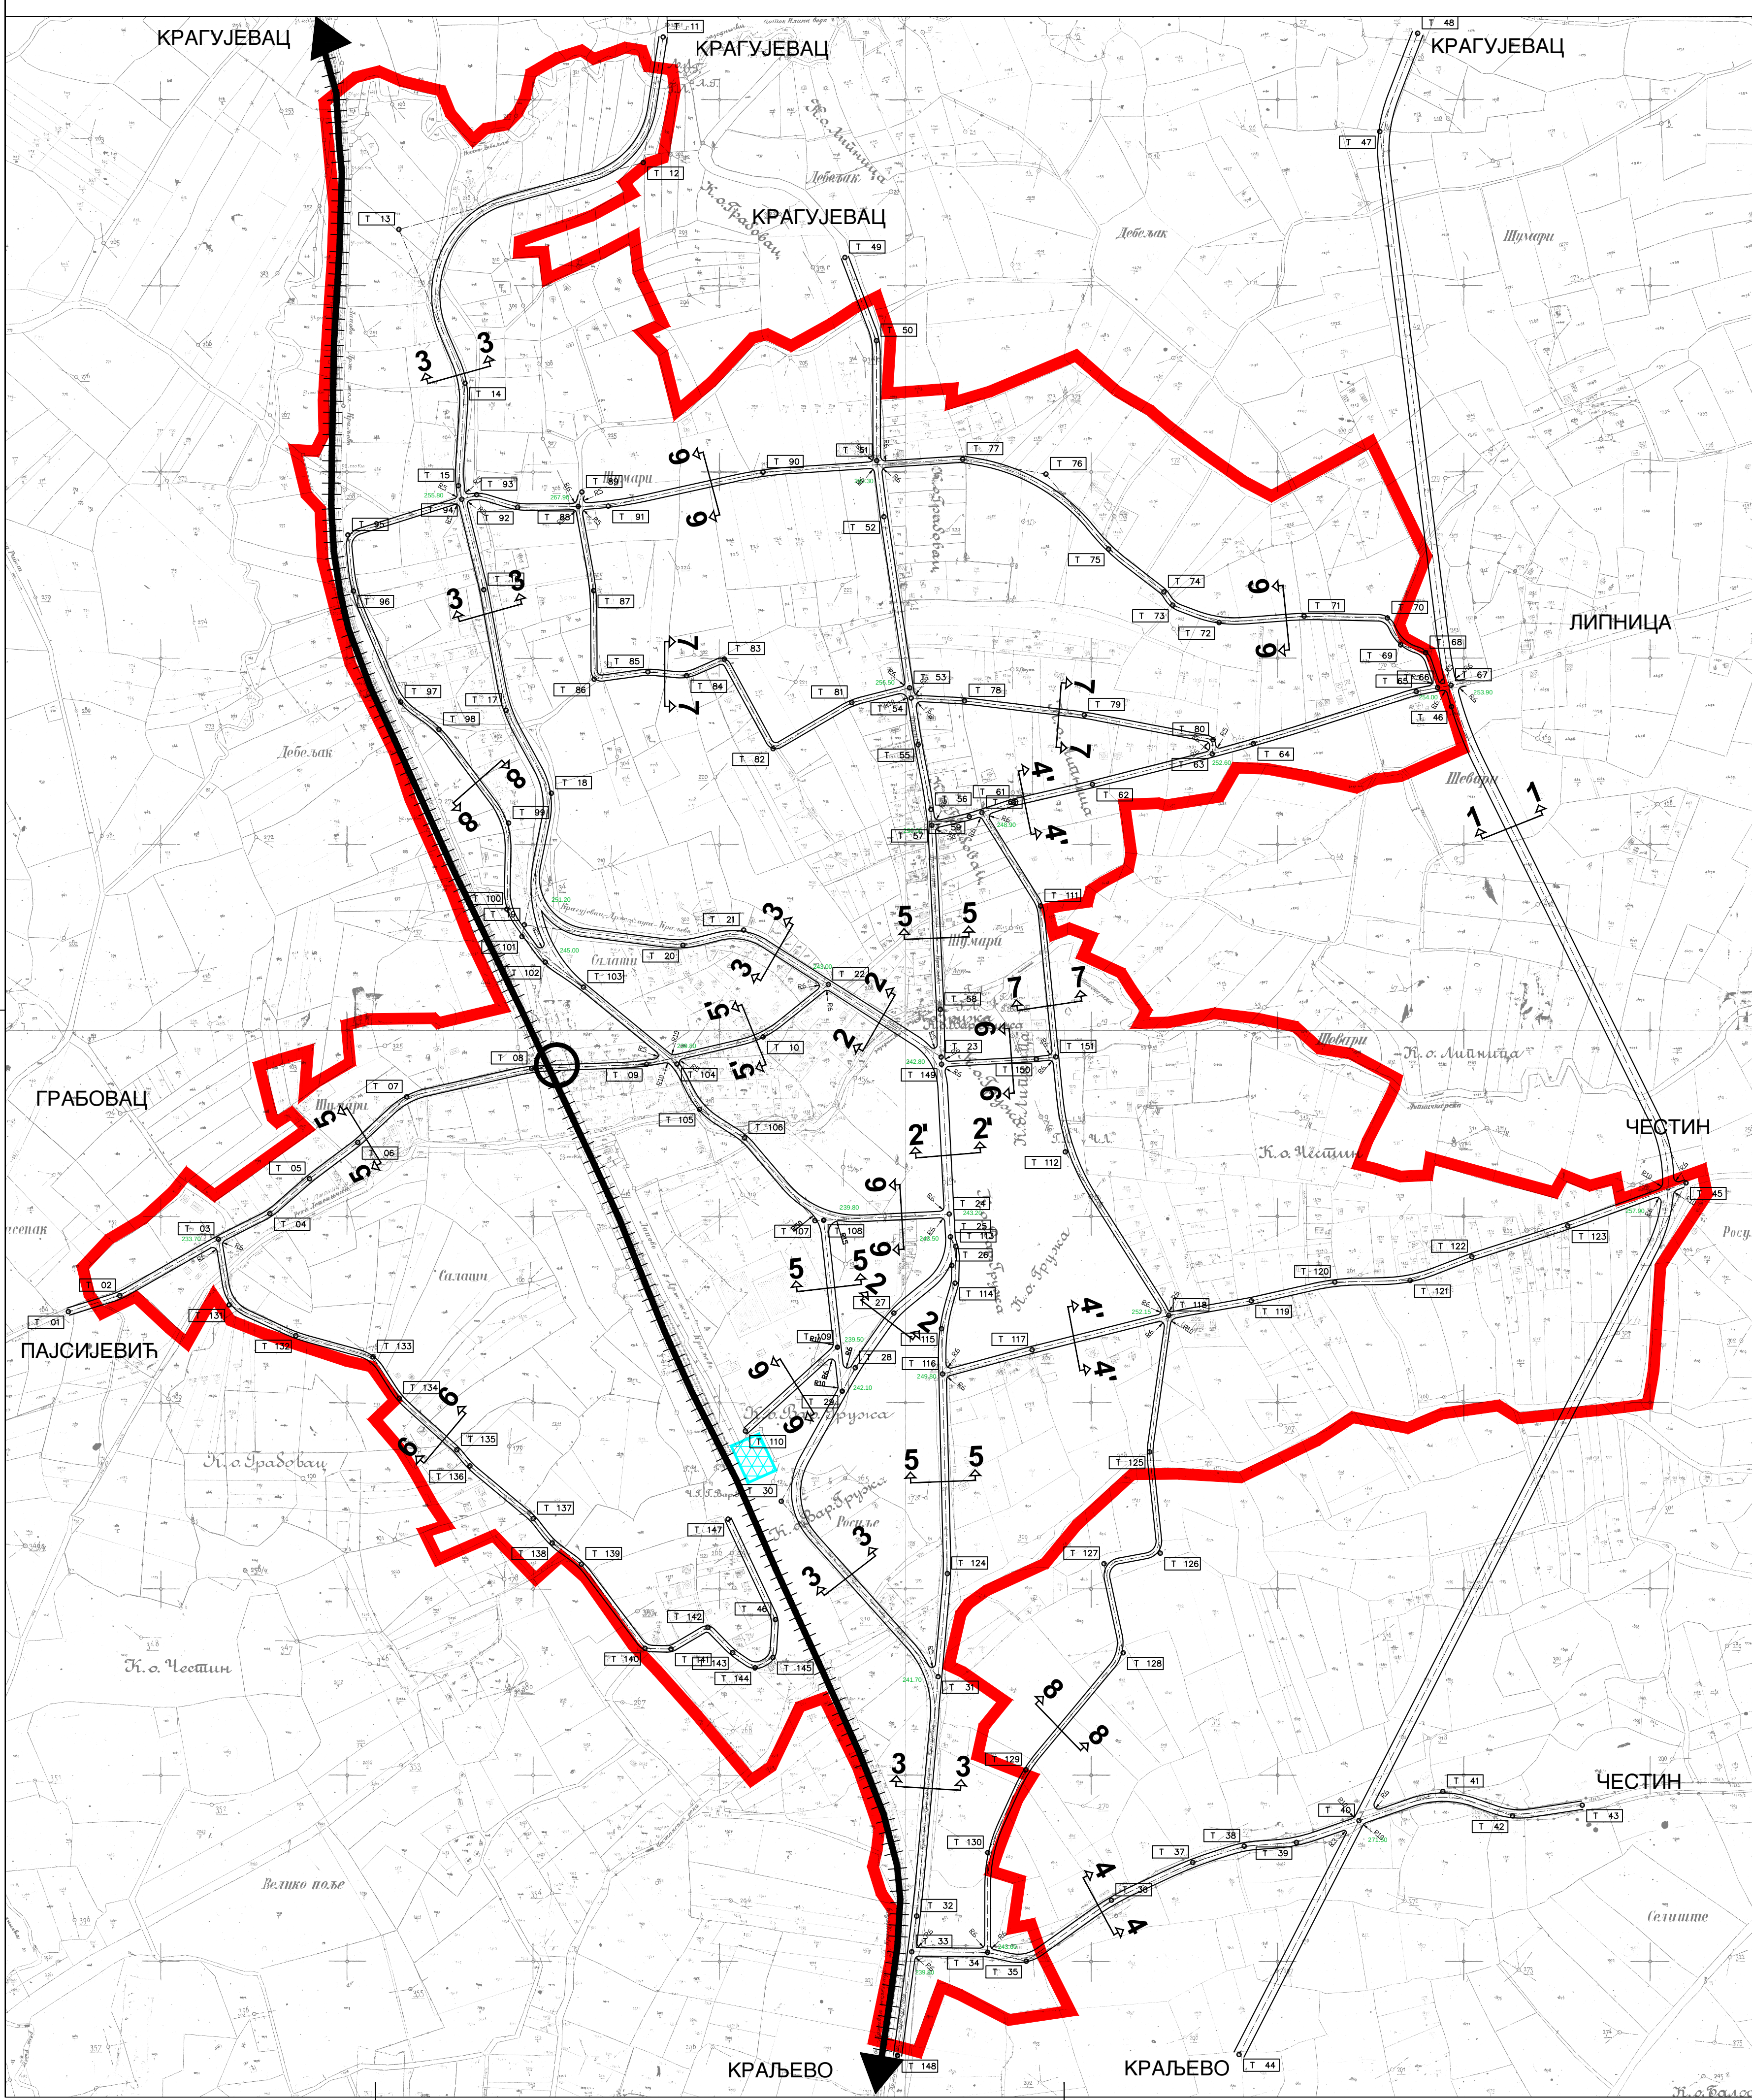


ЛЕГЕНДА:


- ЦЕЛИНА / ГРАНИЦА ЗАХВАТА ПЛАНА
- РЕГУЛАЦИОНА ОСОВИНА
- РЕГУЛАЦИОНА ЛИНИЈА
- НИВЕЛАЦИОНИ ЕЛЕМЕНТИ
- ЖЕЛЕЗНИЧКО СТАЈАЛИШТЕ
- ДЕНИВЕЛИСАНО УКРШТАЊЕ

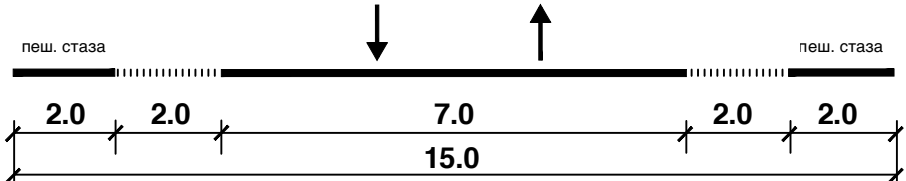


1 - 1

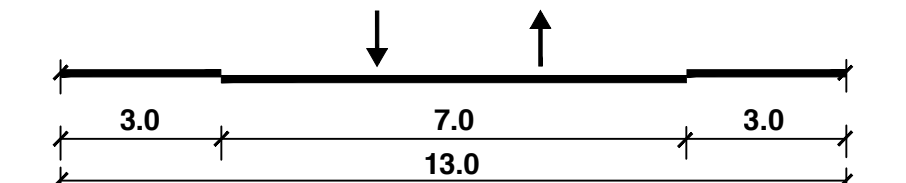

2 - 2

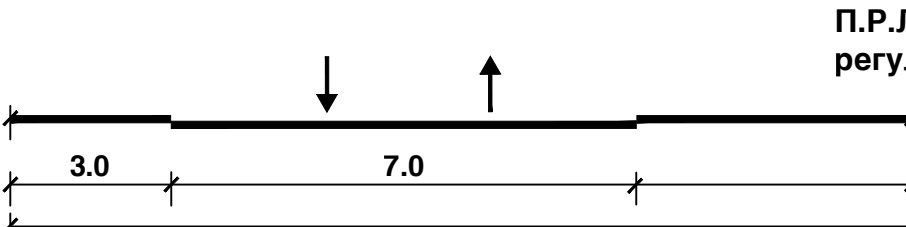


2' - 2'

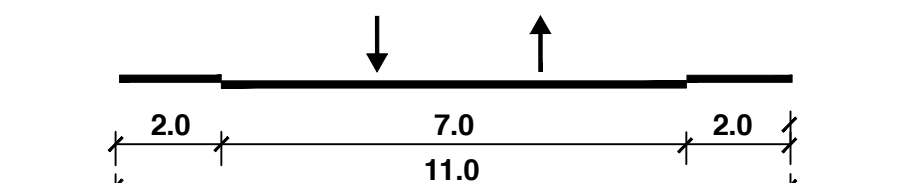


3 - 3




4 - 4

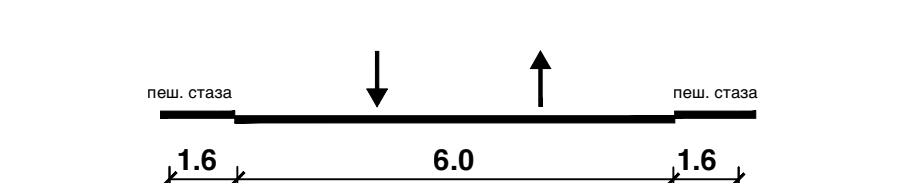


4' - 4'

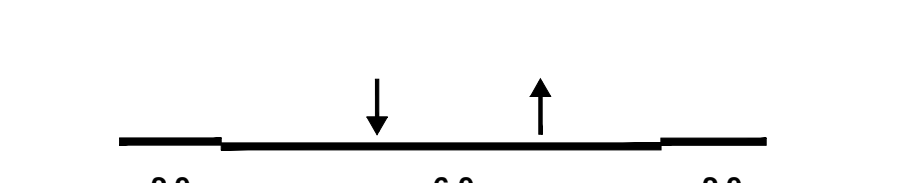

5 - 5

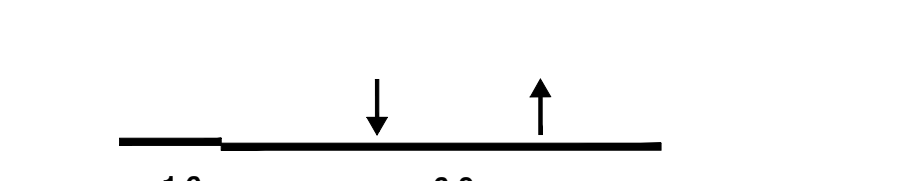

5' - 5'

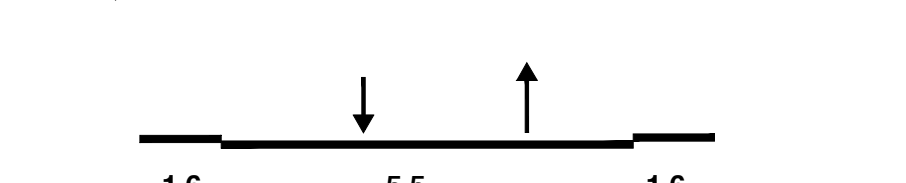


6 - 6



7 - 7



8 - 8

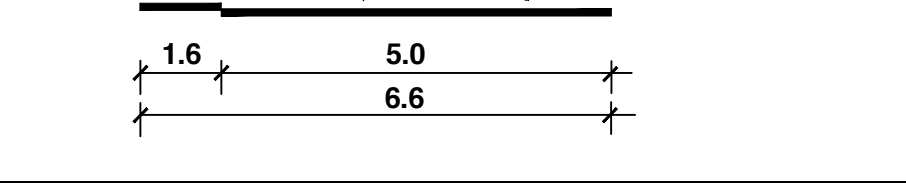

9 - 9

ПЛАН ОПШТЕГ УРЕЂЕЊА НАСЕЉЕНОГ МЕСТА ГРУЖА

КООРДИНАТЕ ТЕМЕНИХ И ОСОВИНСКИХ ТАЧАКА САОБРАЋАЈНИЦА			
ОЗНАКА - Т	Y	X	г
01	7480875.458	4861122.380	0
02	7480944.693	4861143.857	100
03	7481077.131	4861219.568	900
04	7481146.208	4861254.091	100
05	7481199.590	4861300.875	250
06	7481264.348	4861349.651	200
07	7481330.024	4861410.770	100
08	7481497.758	4861448.965	300
09	7481652.317	4861454.506	350
10	7481806.765	4861491.363	130
11	7481617.4501	4862834.251	0
12	7481647.712	4862665.715	115
13	7481319.581	4862575.879	132.5
14	7481408.388	4862369.293	130
15	7481399.553	4862231.519	200
16	7481433.512	4862091.907	500
17	7481463.446	4861929.945	200
18	7481524.197	4861818.618	100
19	7481468.075	4861641.824	75
20	7481701.108	4861614.420	115
21	7481782.714	4861634.812	80
22	7481896.406	4861561.723	0
23	7482047.964	4861464.291	80
24	7482058.800	4861253.451	0
25	7482060.376	4861222.802	0
26	7482062.349	4861184.403	75
27	7481984.401	4861120.381	150
28	7481932.532	4861046.976	500
29	7481915.120	4861015.560	0
30	7481833.189	4860867.704	90
31	7482043.877	4860632.130	130
32	7482035.058	4860310.951	3000
33	7482008.481	4860262.514	0
34	7482110.317	4860261.838	80
35	7482162.175	4860249.863	50
36	7482276.702	4860301.813	350
37	7482385.987	4860382.543	500
38	7482455.026	4860404.483	150
39	7482525.093	4860409.415	200
40	7482609.211	4860438.899	0
41	7482721.914	4860477.936	130
42	7482815.335	4860445.133	100
43	7482909.145	4860459.505	0
44	7482448.125	4860124.594	0
45	7483048.478	4861295.236	200
46	7482733.396	4861934.849	500
47	7482637.071	4862707.241	200
48	7482688.069	4862839.281	0
49	7481918.646	4862538.203	0
50	7481961.048	4862426.430	100
51	7481961.465	4862265.355	300
52	7481971.086	4862189.980	0
53	7482005.569	4861960.244	0
54	7482007.645	4861946.418	0
55	7482017.018	4861883.972	1500
56	7482034.261	4861796.747	600
57	7482035.244	4861775.602	0
58	7482046.738	4861528.221	0
59	7482065.755	4861787.114	200
60	7482102.712	4861792.598	0
61	7482145.260	4861806.357	200
62	7482251.138	4861830.701	1000
63	7482412.156	4861871.435	0
64	7482467.352	4861885.399	3000
65	7482686.118	4861955.096	300
66	7482714.816	4861960.327	0
67	7482732.929	4861963.629	0
68	7482698.689	4862007.383	25
69	7482665.209	4862017.871	50
70	7482647.400	4862053.987	20
71	7482535.475	4862056.358	500
72	7482421.263	4862047.869	150
73	7482359.067	4862071.141	30
74	7482347.246	4862088.996	30
75	7482272.927	4862146.484	250

КООРДИНАТЕ ТЕМЕНИХ И ОСОВИНСКИХ ТАЧАКА САОБРАЋАЈНИЦА			
ОЗНАКА - Т	Y	X	г
76	7482188.704	4862247.189	250
77	7482076.766	4862267.358	50
78	7482079.346	4861942.731	500
79	7482240.217	4861923.623	500
80	7482413.164	4861890.673	10
81	7481927.854	4861940.437	100
82	7481822.127	4861878.493	10
83	7481756.625	4861998.615	10
84	7481705.985	4861976.512	500
85	7481654.039	4861981.680	100
86	7481581.817	4861971.759	10
87	7481581.117	4862090.719	300
88	7481560.477	4862203.717	50
89	7481565.418	4862223.166	0
90	7481808.685	4862249.869	500
91	7481600.815	4862204.282	500
92	7481479.074	4862202.618	100
93	7481424.032	4862219.598	50
94	7481403.977	4862213.331	0
95	7482151.106	4862165.561	20
96	7481258.423	4862090.299	200
97	7481321.873	4861941.097	75
98	7481373.478	4861904.228	150
99	7481466.868	4861778.628	100
100	7481464.777	4861662.912	75
101	7481484.860	4861626.090	175
102	7481516.220	4861591.676	100
103	7481567.393	4861558.215	500
104	7481693.084	4861454.846	100
105	7481723.287	4861394.140	500
106	7481783.767	4861355.647	100
107	7481878.422	4861244.527	125
108	7481890.120	4861245.110	0
109	7481908.690	4861074.620	0
110	7481785.955	4860961.951	0
111	7482101.419	4861667.150	50
112	7482214.699	4861386.940	300
113	7482067.647	4861209.823	70
114	7482066.676	4861160.620	40
115	7482048.382	4861099.488	250
116	7482049.853	4861038.560	0
117	7482170.198	4861071.064	0
118	7482353.734	4861117.263	1000 (E 4) 50 (T 7)
119	7482464.588	4861136.771	300
120	7482576.758	4861162.115	300
121	7482677.898	4861164.199	200
122	7482760.848	4861196.067	200
123	7482889.534	4861237.545	400
124	7482056.282	4860770.549	500
125	7482327.825	4860633.925	100
126	7482342.277	4860797.940	20
127	7482266.663	4860783.849	20
128	7482292.370	4860664.140	50
129	7482161.665	4860507.062	200
130	7482110.544	4860395.651	200
131	7481091.544	4861131.396	130
132	7481181.147	4861090.116	200
133	7481284.725	4861061.745	50
134	7481320.094	4861006.037	100
135	7481397.454	4860936.734	100
136	7481414.961	4860915.124	100
137	7481499.874	4860844.334	100
138	7481525.380	4860811.600	100
139	7481564.626	4860783.217	100
140	7481650.062	4860670.079	20
141	7481685.010	4860669.251	20
142	7481734.708	4860698.458	100
143	7481767.949	4860664.351	100
144	7481798.087	4860643.964	20
145	7481822.002	4860657.870	20
146	7481825.166	4860708.833	30
147	7481761.782	4860843.628	0
148	7481989.414	4860123.250	0
149	7482048.460	4861454.636	0
150	7482176.723	4861461.553	100
151	7482201.841	4861464.521	0

ПЛАН РЕГУЛАЦИЈЕ И НИВЕЛАЦИЈЕ

ЈЛ ДИРЕКЦИЈА ЗА УРБАНИЗАМ КРАГУЈЕВАЦ	
ИНВЕСТИТОР	СО КНИГ
ЕЛАБОРАТ	ПЛАН ОПШТЕГ УРЕЂЕЊА НАСЕЉЕНОГ МЕСТА ГРУЖА
ПРИЛОГ	ПЛАН РЕГУЛАЦИЈЕ И НИВЕЛАЦИЈЕ
ОБРАЂИВАЧ	ПРЕДРАТ ДИРЕКЦИЈЕ ЗА УРБАНИЗАМ
САРАДНИК	МАРИЈАНА БАКОЈКА 1985 год.
НАЧЕЛНИК ОДЕЉЕЊА	МАРИЈАНА ТИШИЋ 2010 год.